


NOTES THIS DETAIL:

1. ALL LATERAL MARKERS SHALL BE SET VERTICALLY AGAINST COMPACTED BACKFILL OR UNDISTURBED NATIVE GROUND MATERIAL.
2. ALL LATERAL MARKERS SHALL BE A TREATED TIMBER 2" X 4" X 8'. DEEPER LATERALS WILL REQUIRE A LONGER 2" X 4". MULTIPLE 2" X 4" TIMBERS FASTENED TOGETHER WILL NOT BE ACCEPTED.
3. ALL LATERAL MARKERS SHALL BE PAINTED WITH LOCATOR "WASTEWATER GREEN" PAINT THE ENTIRE LENGTH OF THE 2" X 4".
4. 12 GAUGE GALVANIZED LOCATING WIRE SHALL BE CONTINUOUS ENTIRE LENGTH OF 2" X 4". SPLICE AT BREAKS.

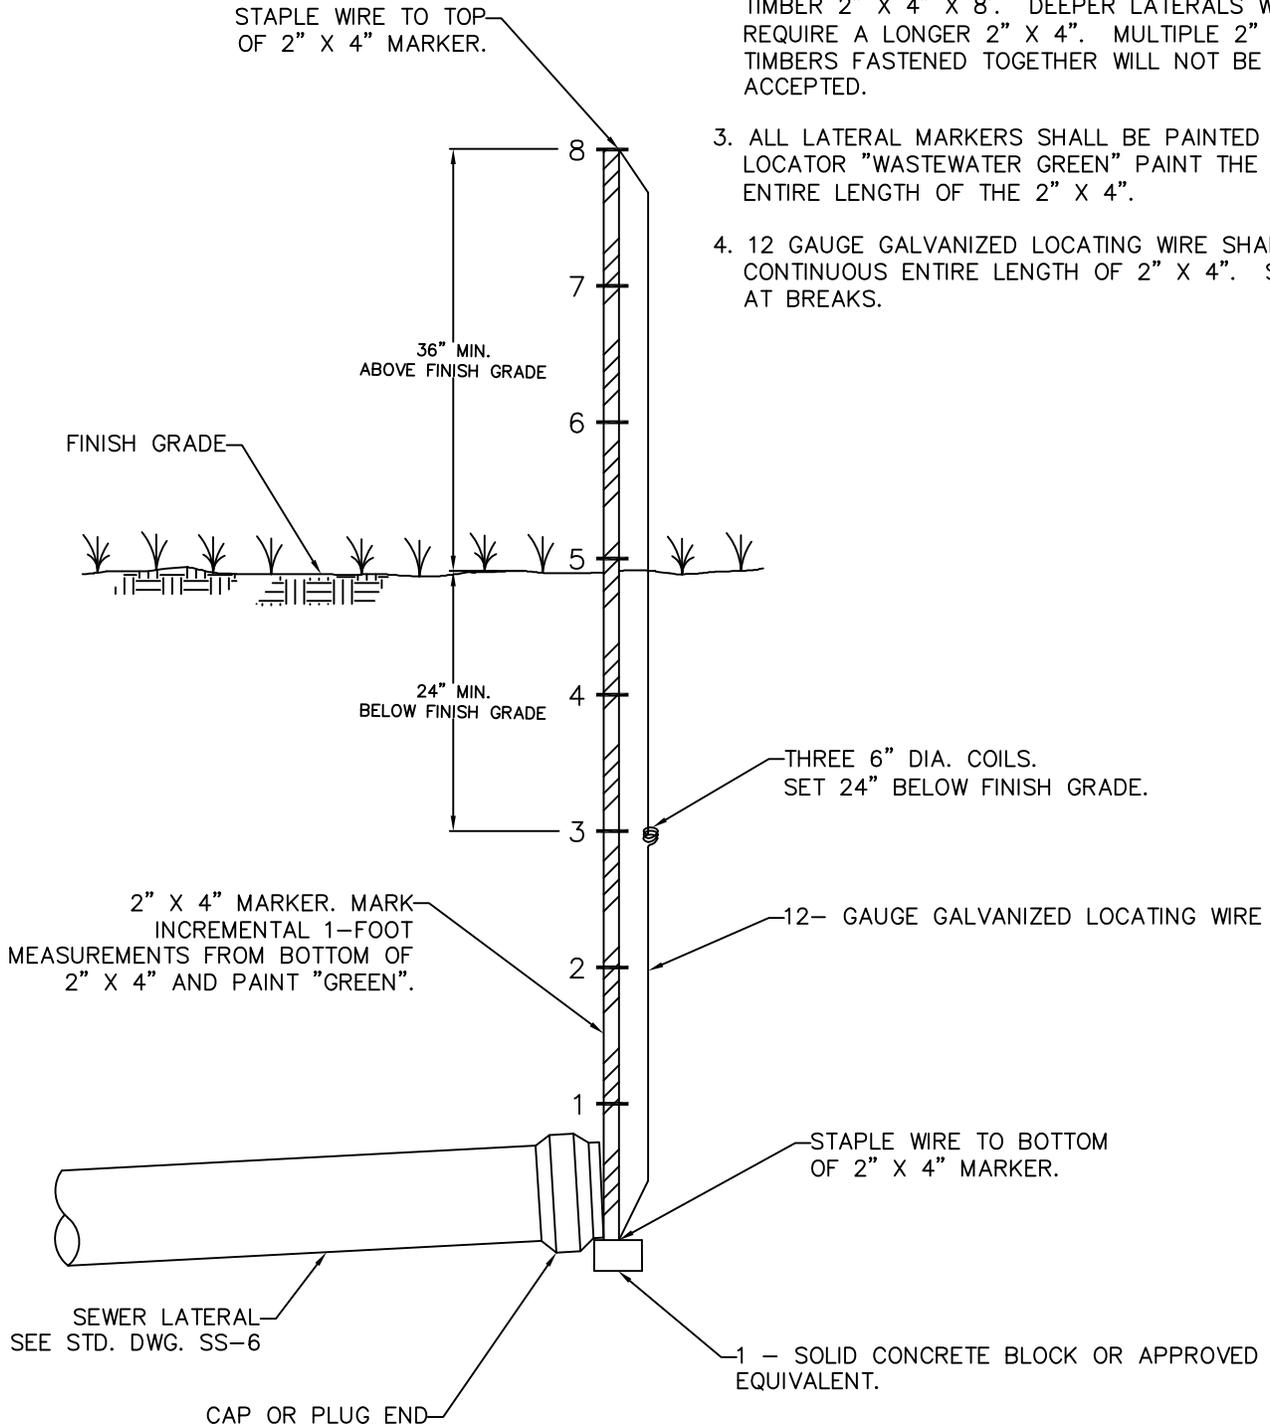

REVISION	APPROVED	DATE	CITY OF COEUR d'ALENE STANDARD DRAWING	APPROVED BY:	
		5/31/07	<h2>SEWER SERVICE LATERAL MARKERS</h2>	 CITY ENGINEER, PE 7432	
		3/31/15			4/20/15 DATE:
				DWG NO.	<h1>SS-7</h1>