


NOTE: ALL METER VAULT INSTALLATIONS TO HAVE A PRECONSTRUCTION MEETING WITH THE WATER DEPT. SCHEDULED PRIOR TO INSTALLATION.

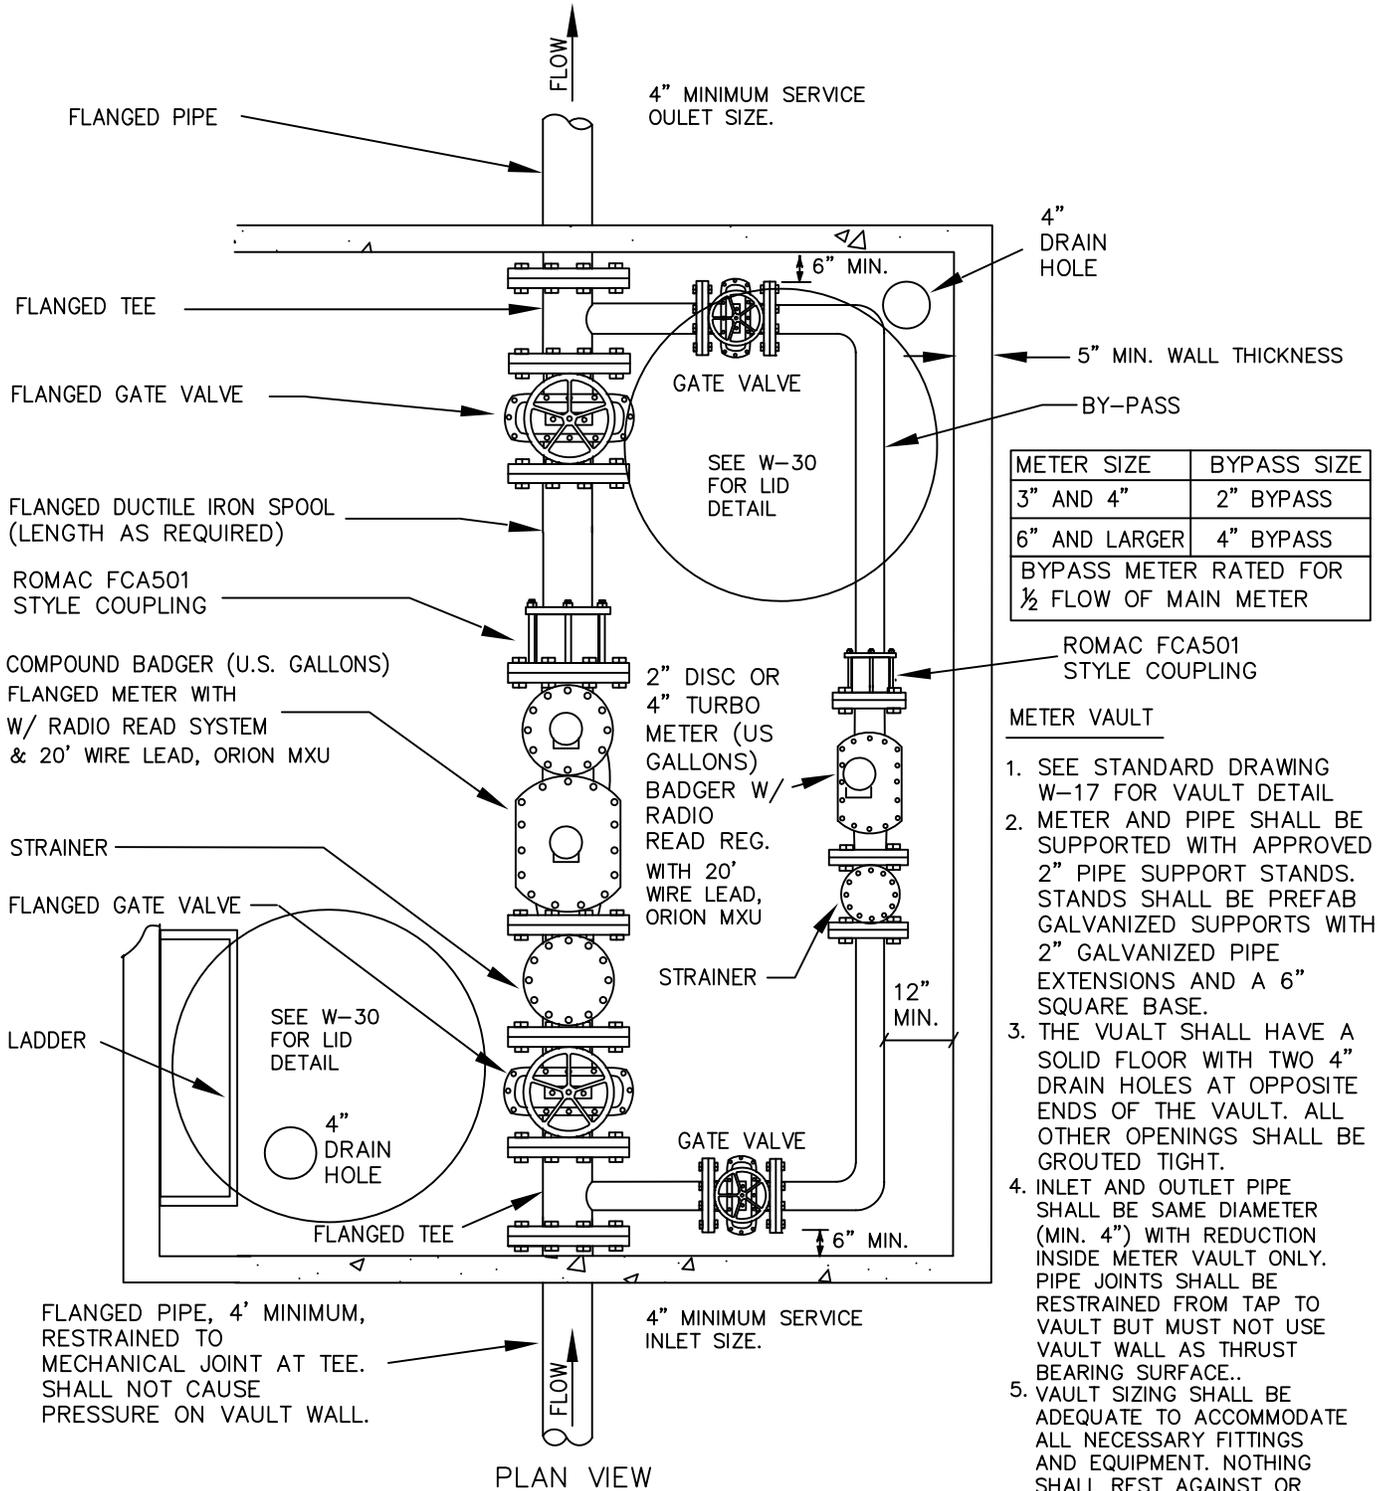

REVISION	APPROVED	DATE

CITY OF COEUR d'ALENE STANDARD DRAWING

3" & LARGER DOM. METER VAULT SET

APPROVED BY:

Andon Jakes 4/20/15
 CITY ENGINEER, PE 7432 DATE:

DWG NO. W-15