



## Example of Bicycle Lane Treatment on a Two-Way Street

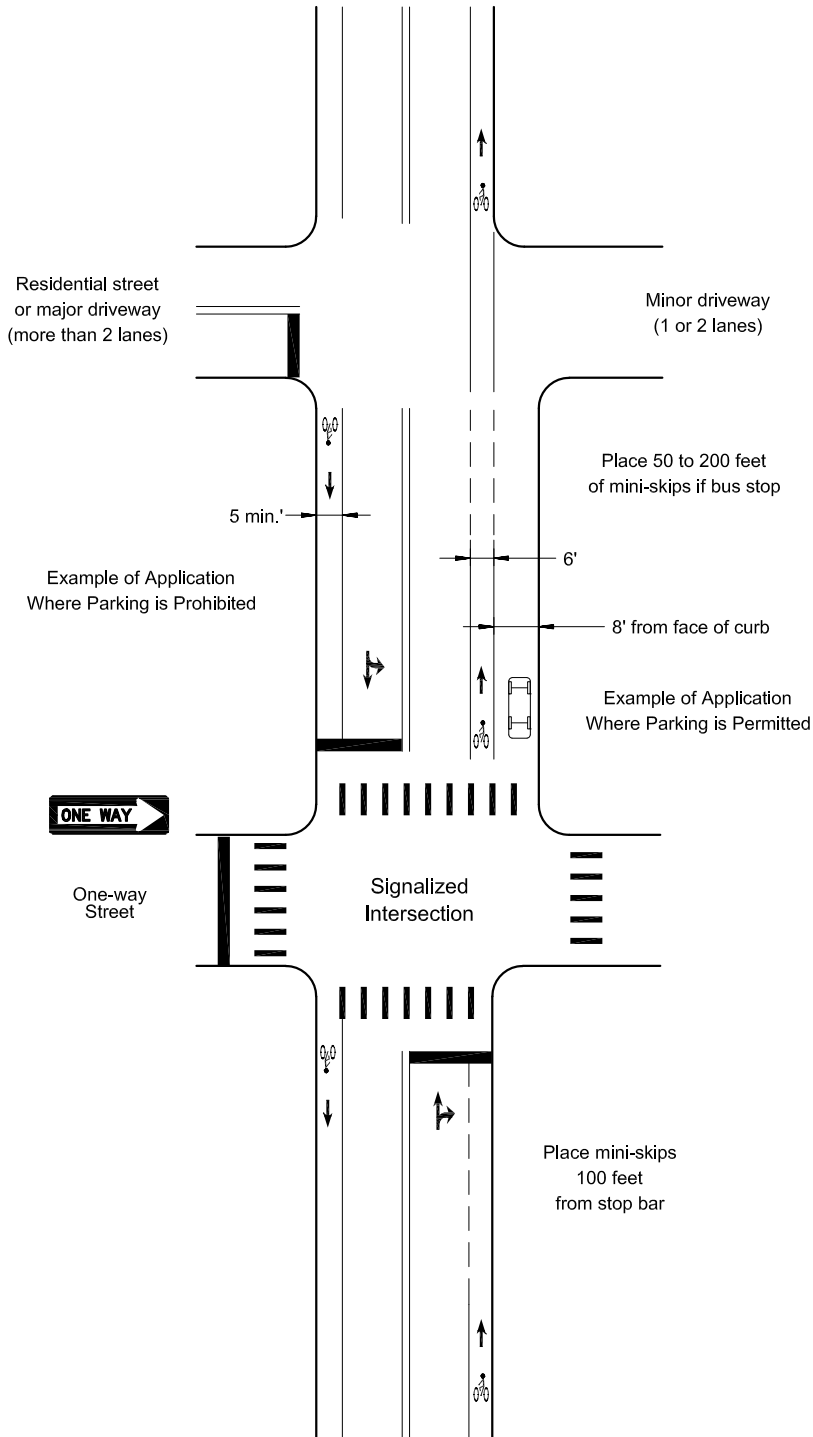

## Example of Bicycle Lane Treatment at a Right Turn Only Lane

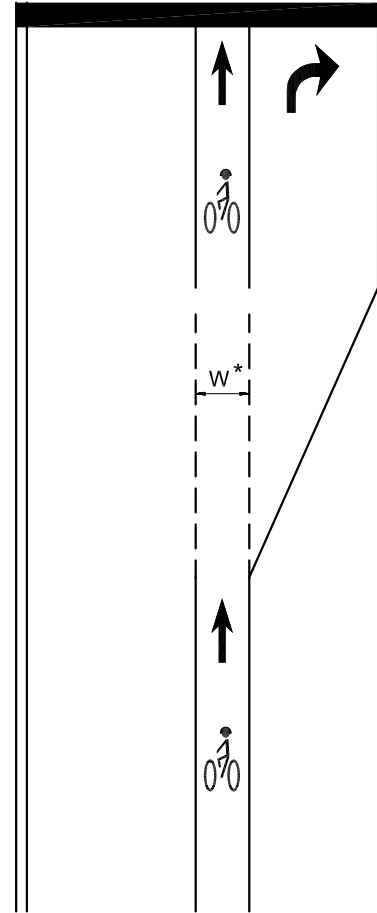

\* Minimum Width = 5'  
Preferred Width = 6'



CITY OF COEUR D'ALENE STANDARD DRAWING

# BIKE LANE STRIPING

APPROVED BY:

*Chris Bosley*  
CITY ENGINEER, PE 10804

10/1/24  
DATE:

DWG NO.

M-37