


NOTES:

1. ALL LATERAL MARKERS SHALL BE SET VERTICALLY AGAINST COMPACTED BACKFILL OR UNDISTURBED NATIVE GROUND MATERIAL.
2. ALL LATERAL MARKERS SHALL BE A 2" X 4" X 8'. DEEPER LATERALS REQUIRE LONGER 2" X 4" TIMBERS. MULTIPLE 2" X 4" TIMBERS FASTENED TOGETHER ARE NOT ACCEPTABLE.
3. ALL LATERAL MARKERS SHALL BE PAINTED WITH LOCATOR "WASTEWATER GREEN" PAINT THE ENTIRE LENGTH OF THE 2" X 4" TIMBER.
4. LOCATING WIRE SHALL BE CONTINUOUS ENTIRE LENGTH OF 2" X 4" TIMBER. SPLICE AT BREAKS.

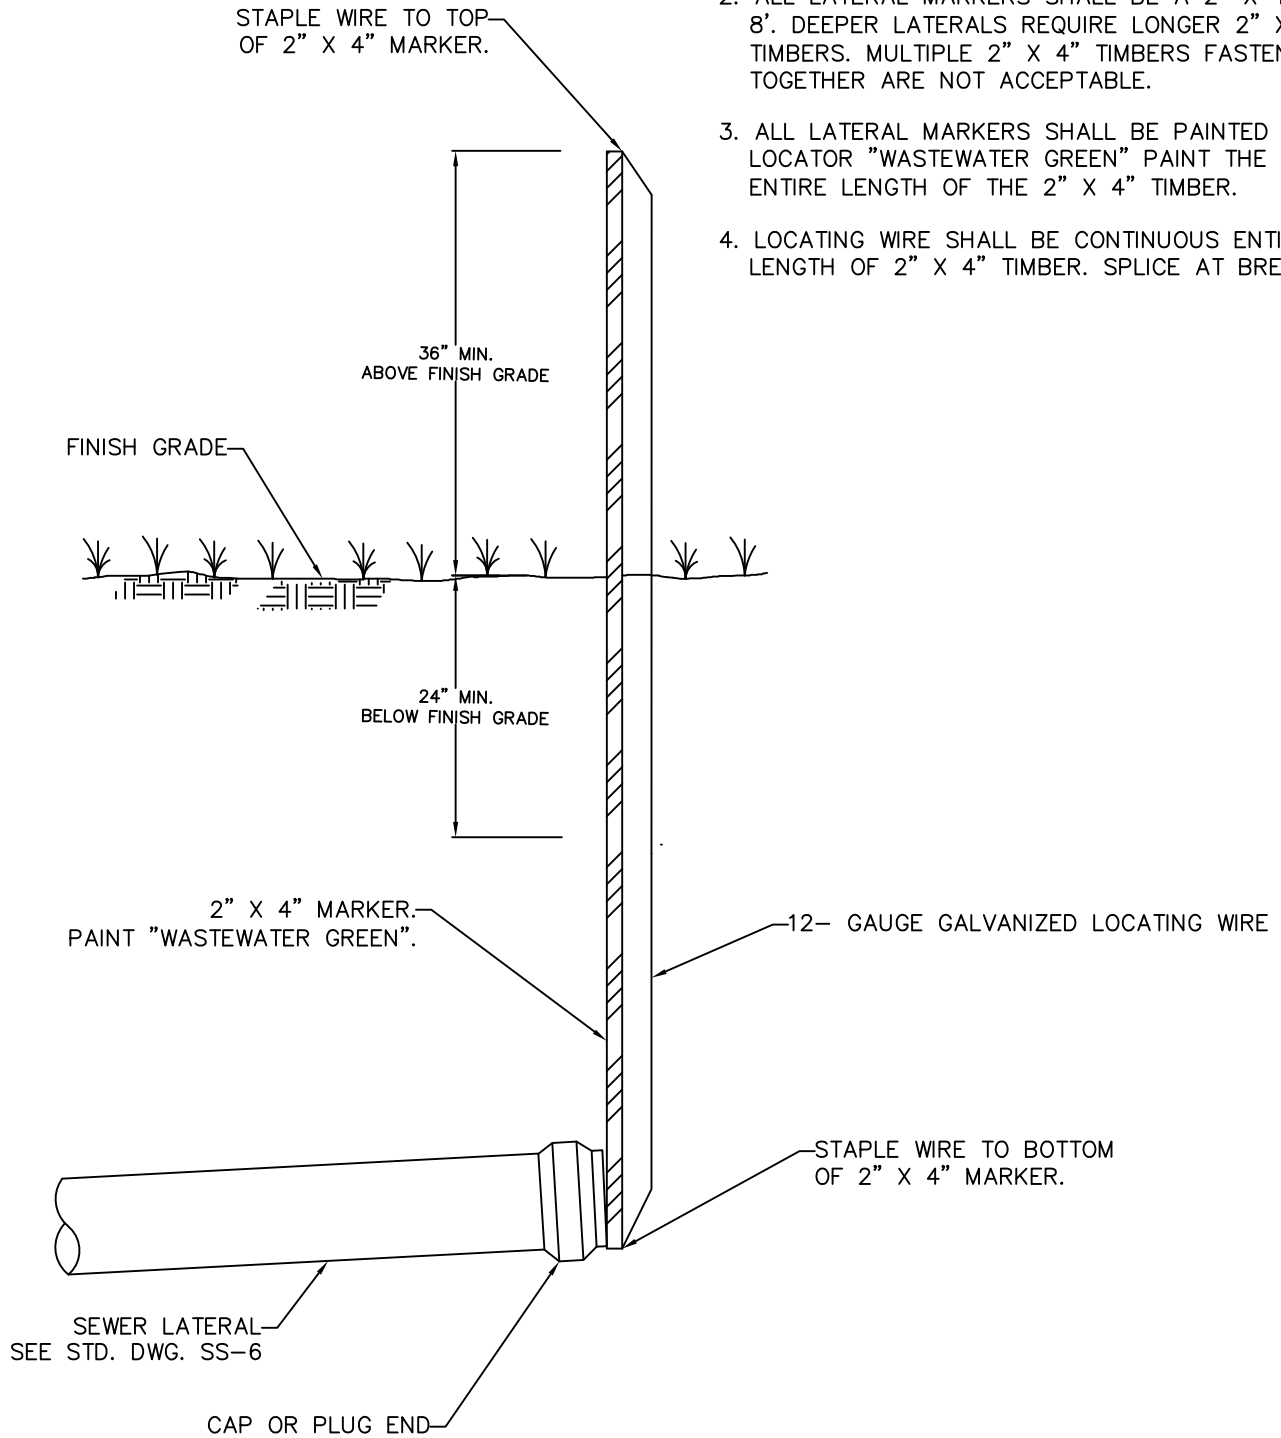

CITY OF COEUR D'ALENE STANDARD DRAWING

**SEWER SERVICE
LATERAL MARKERS**

APPROVED BY:

Chris Bosley
CITY ENGINEER, PE 10804

5/16/18
DATE:

DWG NO.

SS-7