

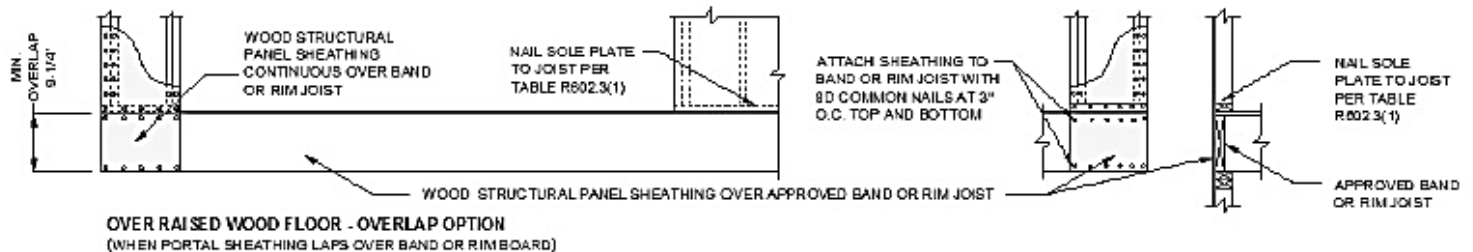


R602.10.6.4 METHOD CS-PF: CONTINUOUSLY SHEATHED PORTAL FRAME

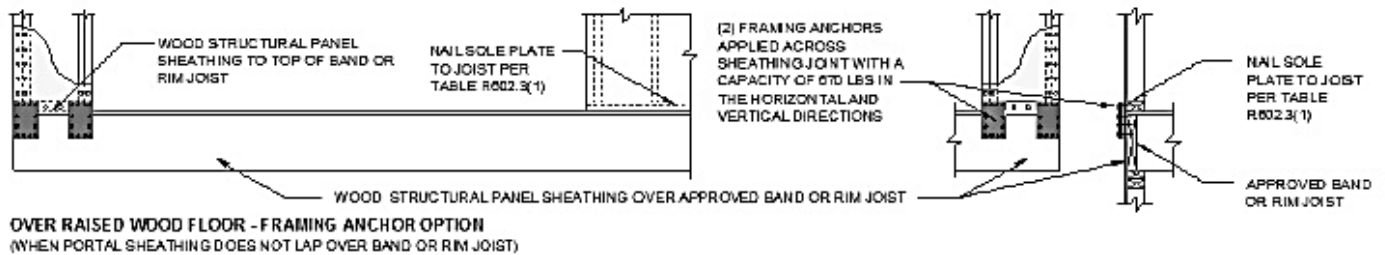

FRONT ELEVATION

SECTION

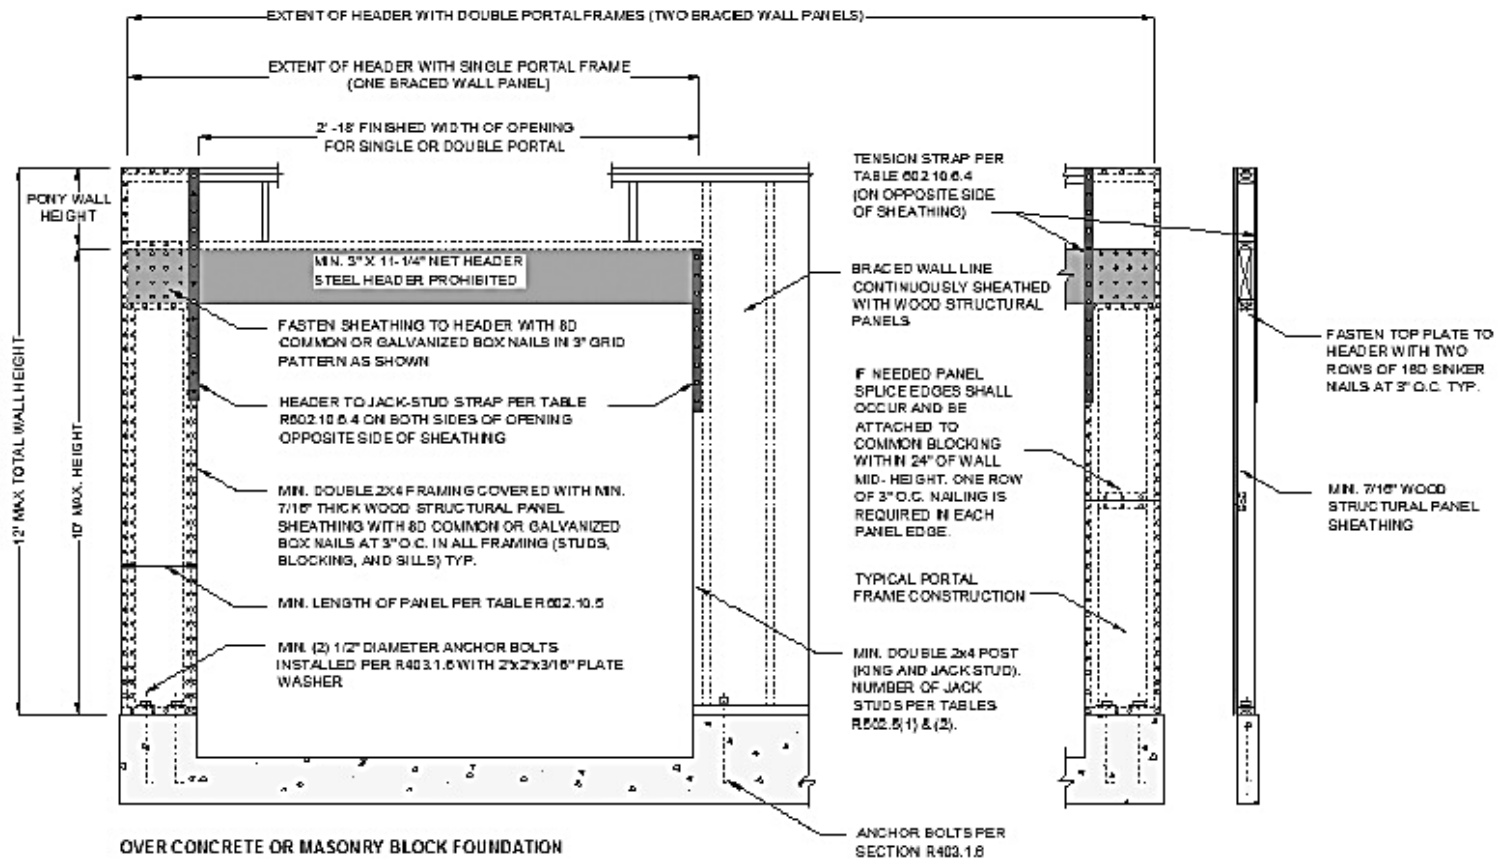