


NOTE:
SIGNS SPACED 350' TYPICAL
SIGNS FACE DIRECTION OF TRAFFIC
TOTAL CHIP SEAL AREA:
29,945 SY
TOTAL CHIP/FOG SEAL AREA:
31,920 SY

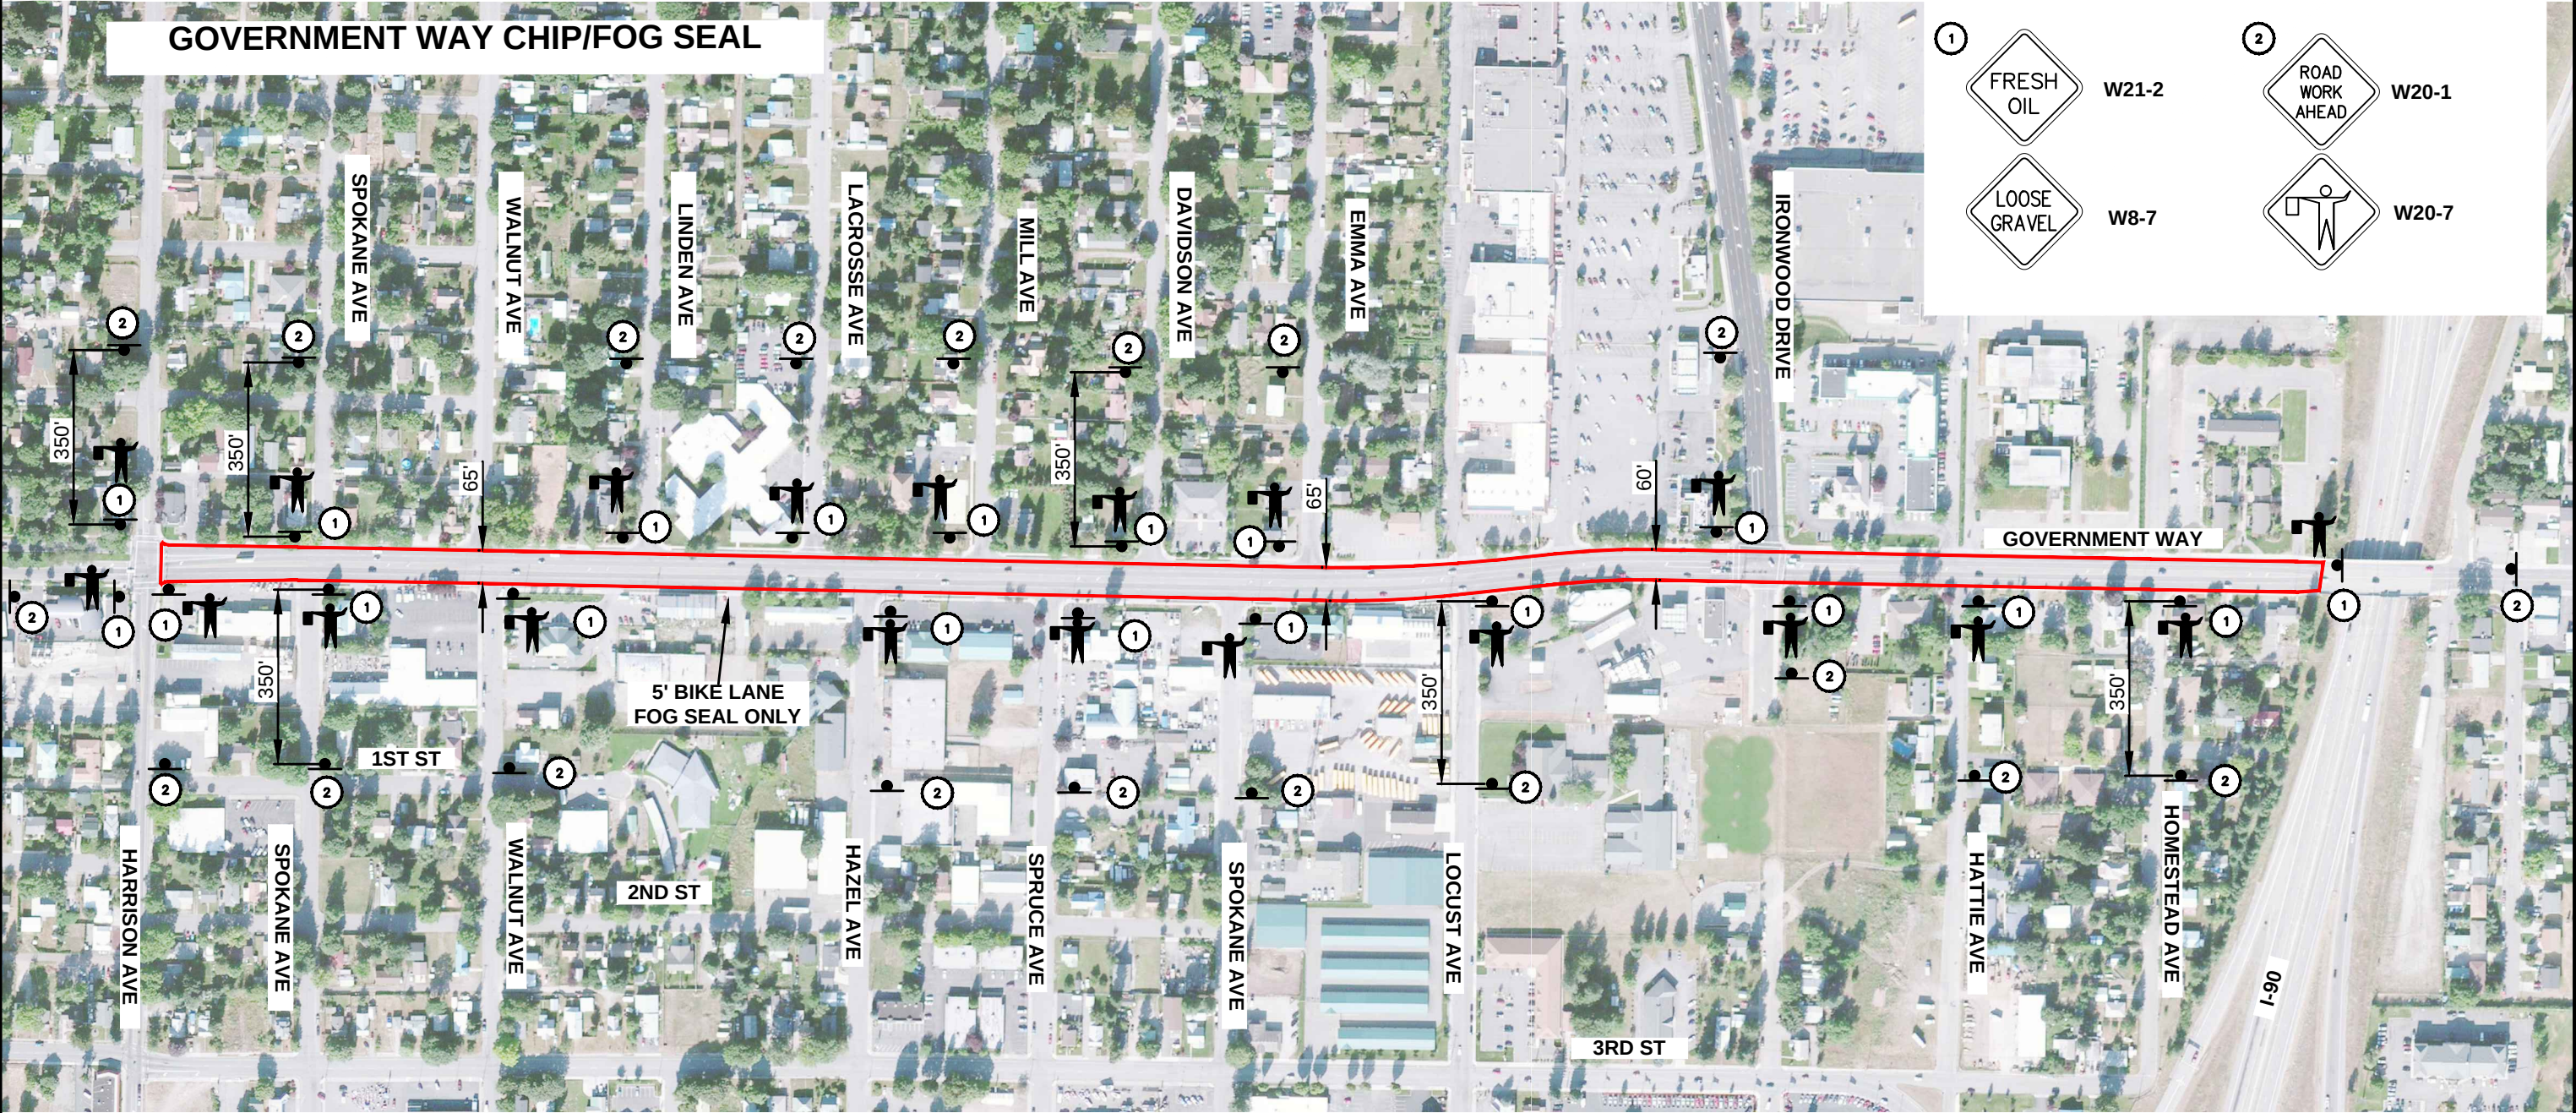

- | | | | | | |
|---|--------------|-------|---|-----------------|-------|
| ① | FRESH OIL | W21-2 | ② | ROAD WORK AHEAD | W20-1 |
| | LOOSE GRAVEL | W8-7 | | | |
| | | | | | W20-7 |



CITY OF COEUR D'ALENE
2017 ROAD PRESERVATION PROJECT

WELCH-COMER
ENGINEERS | SURVEYORS

41200DS06.DWG 12-28-2016

www.welchcomer.com
208-664-9382
877-815-5672 (toll free)
208-664-5946 (fax)
350 E. Kathleen Ave.
Coeur d'Alene, ID 83815